


# Basis lichtplan Theater het Pakhuis

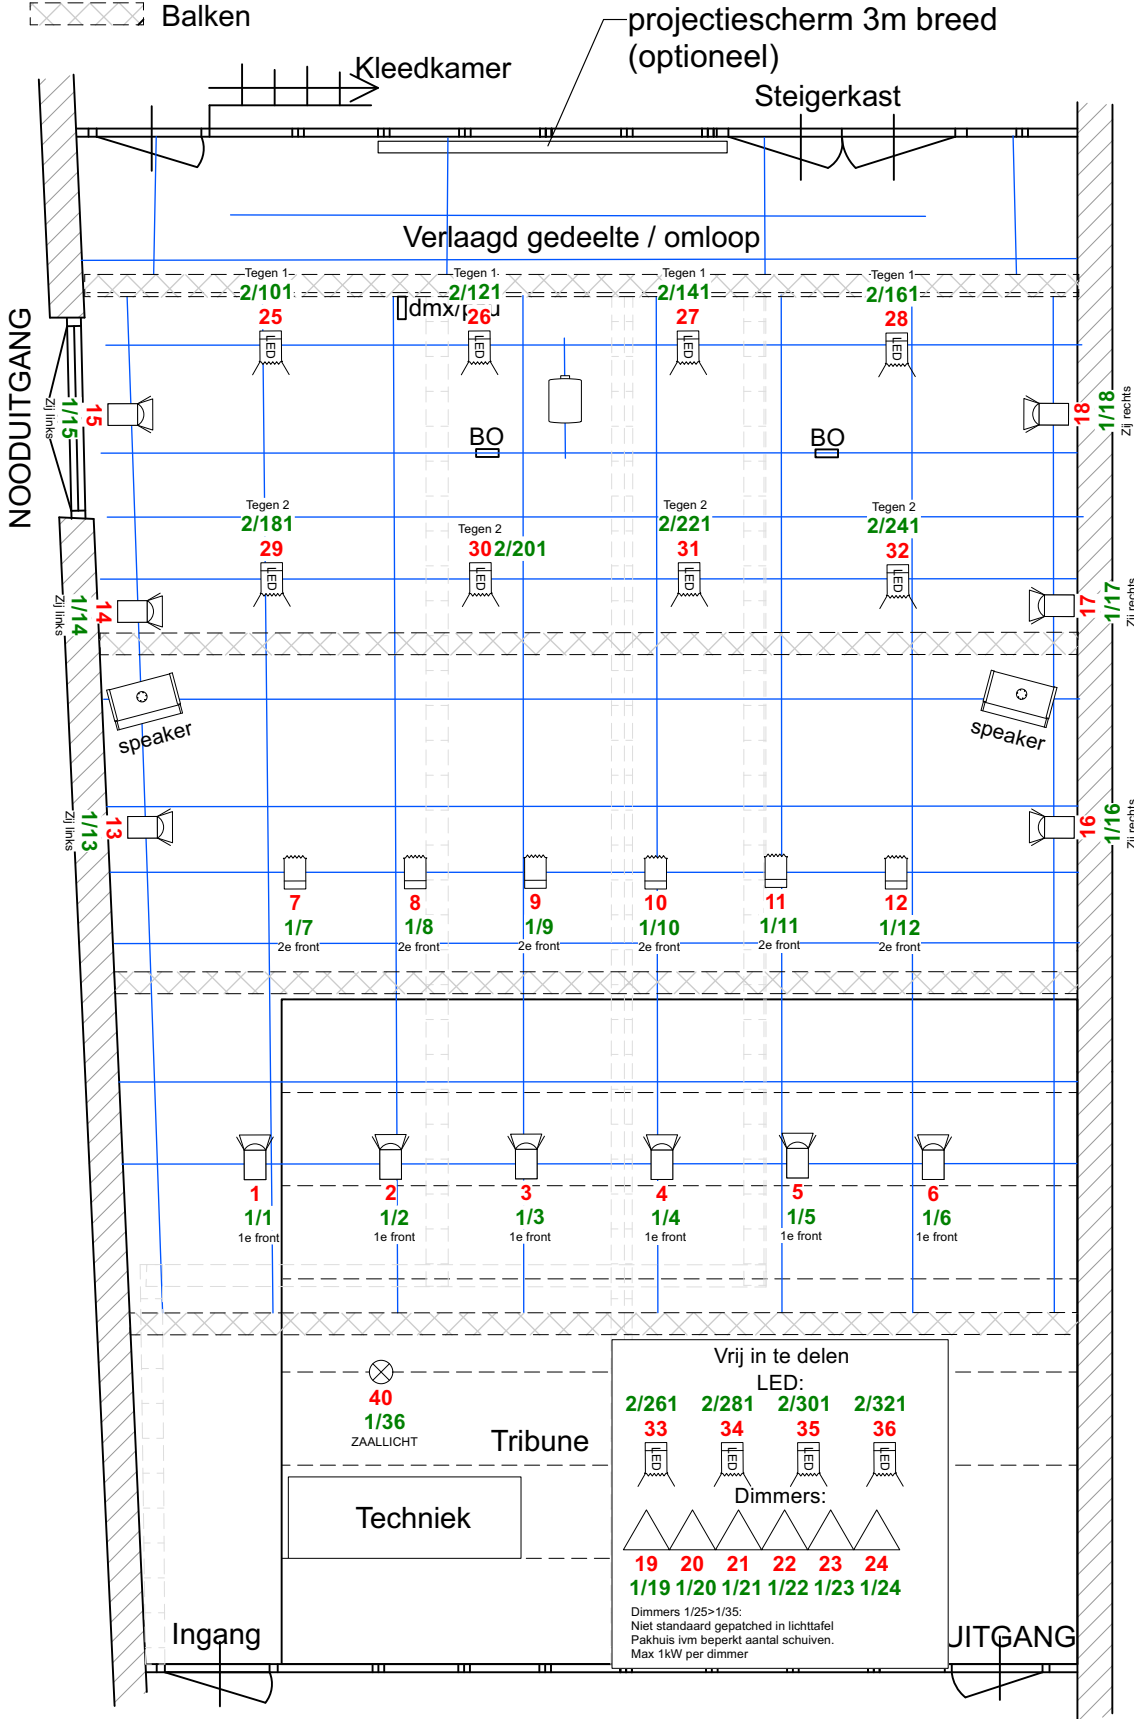




20 januari 2021




-  Kabelgoot
-  Balken

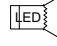

### Legenda

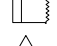-  Showtec Performer 1500 Q6 @ 100w  
Mode TR16 (20ch)
-  PC @ 500/650w
-  PC + barndoor @ 500W/650
-  Fresnel @ 500/650w
-  Dimmer - free

**Color**  


**Channel**  
**Universe/Address**  
Purpose

Dimmer patch	
Dimmer	Prikkpunt
19	
20	
21	
22	
23	
24	

Vrij in te delen  
LED:  
2/261 2/281 2/301 2/321  
33 34 35 36  
Dimmers:  
19 20 21 22 23 24  
1/19 1/20 1/21 1/22 1/23 1/24  
Dimmers 1/25-1/35:  
Niet standaard gepatched in lichttafel  
Pakhuis ivm beperkt aantal schuiven.  
Max 1kW per dimmer

Grid rev 01,  
Henk Erich januari 2021

Licht rev 04,  
Tiedo Wilschut 02 april 2021