

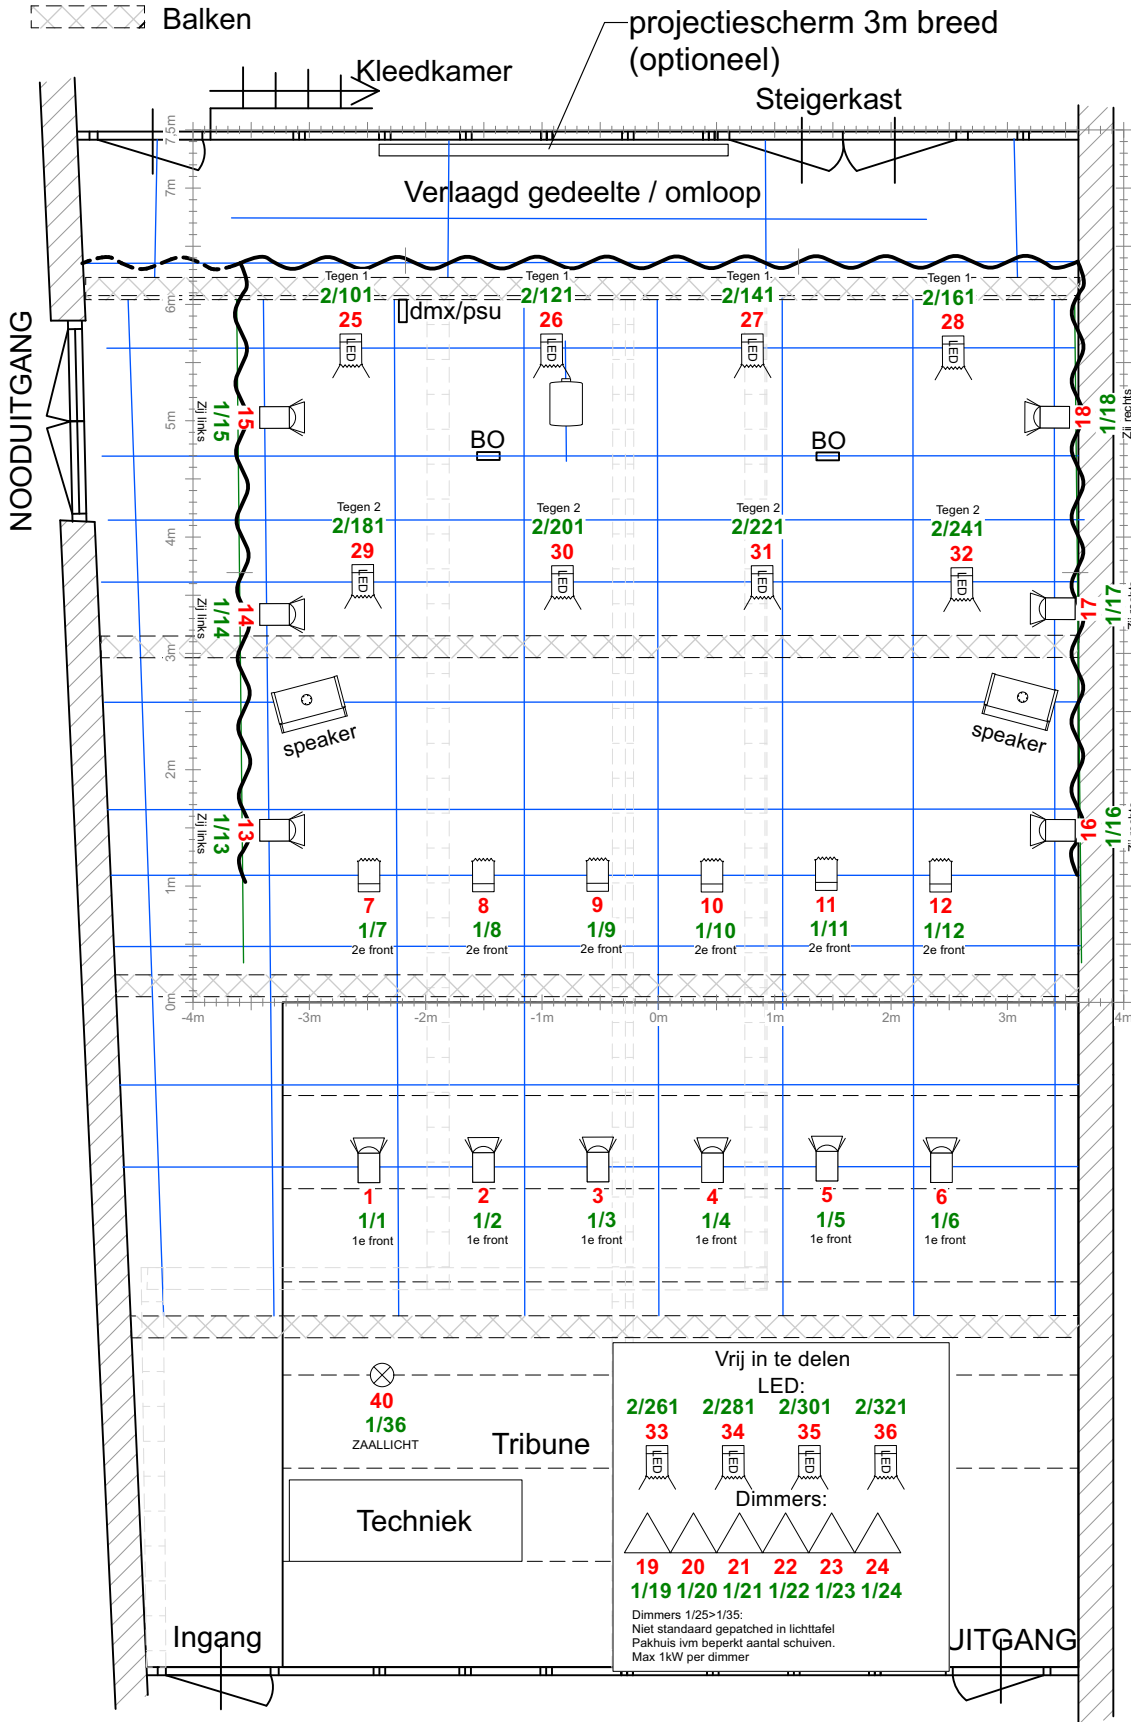
Basis lichtplan Black-box met doeken

Theater het Pakhuis

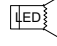

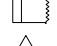


22 september 2021




-  Kabelgoot
-  Balken



Legenda

-  Showtec Performer 1500 Q6 @ 100w
Mode TR16 (20ch)
-  PC @ 500/650w
-  PC + barndoor @ 500W/650
-  Fresnel @ 500/650w
-  Dimmer - free

Color


Channel
Universe/Address
Purpose

Dimmer patch	
Dimmer	Prikkpunt
19	
20	
21	
22	
23	
24	

Vrij in te delen

LED:
2/261 2/281 2/301 2/321
33 34 35 36

Dimmers:
19 20 21 22 23 24
1/19 1/20 1/21 1/22 1/23 1/24

Dimmers 1/25-1/35:
Niet standaard gepatched in lichttafel
Pakhuis ivm beperkt aantal schuiven.
Max 1kW per dimmer

Grid rev 02, Licht rev 05,
Tiedo Wilschut, 20 oktober 2021