


Doeken

Balken

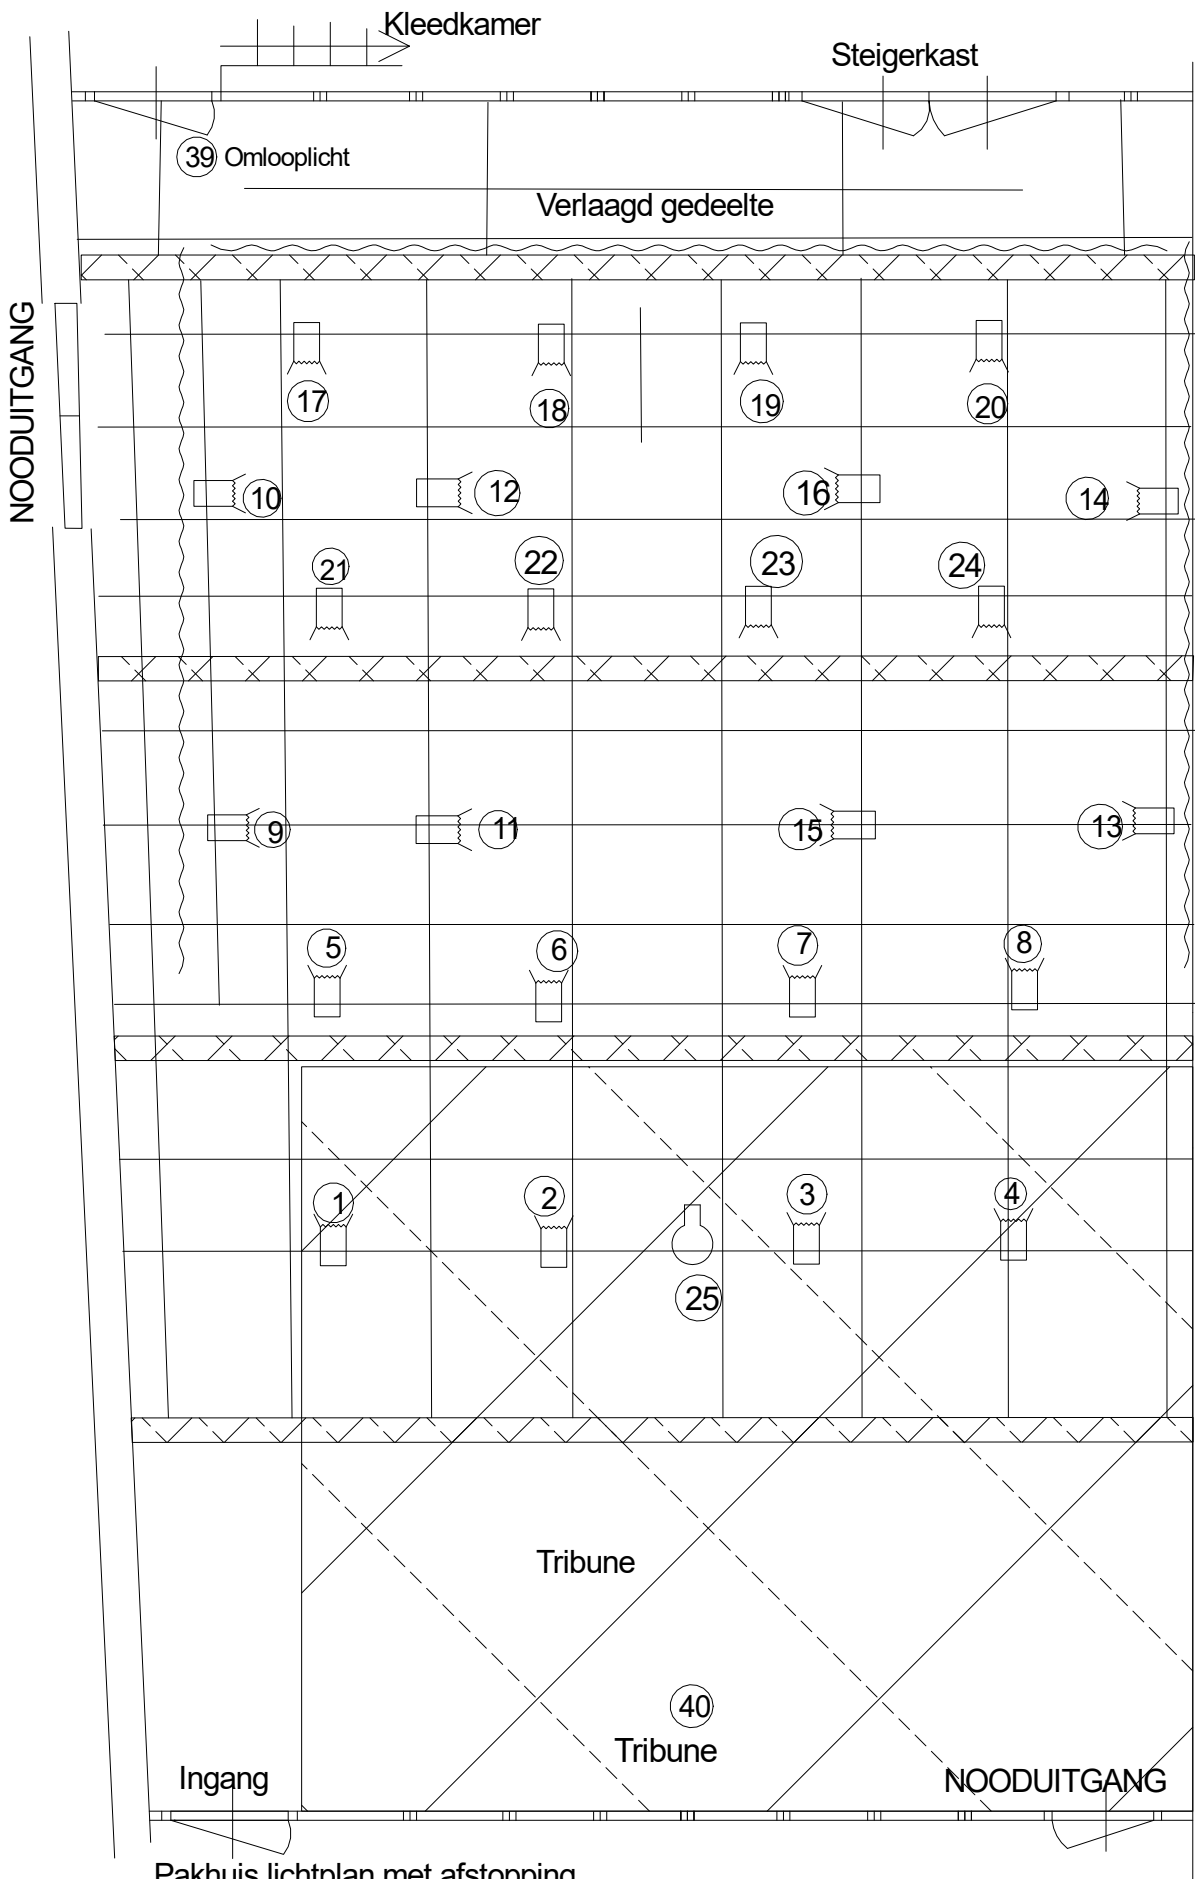

- (26)
- (27)
- (28)
- (29)
- (30)
- (31)
- (32)
- (33)
- (34)
- (35)
- (36)
- (37)
- (38)

Pakhuis lichtplan met afstoppping