
 Balken

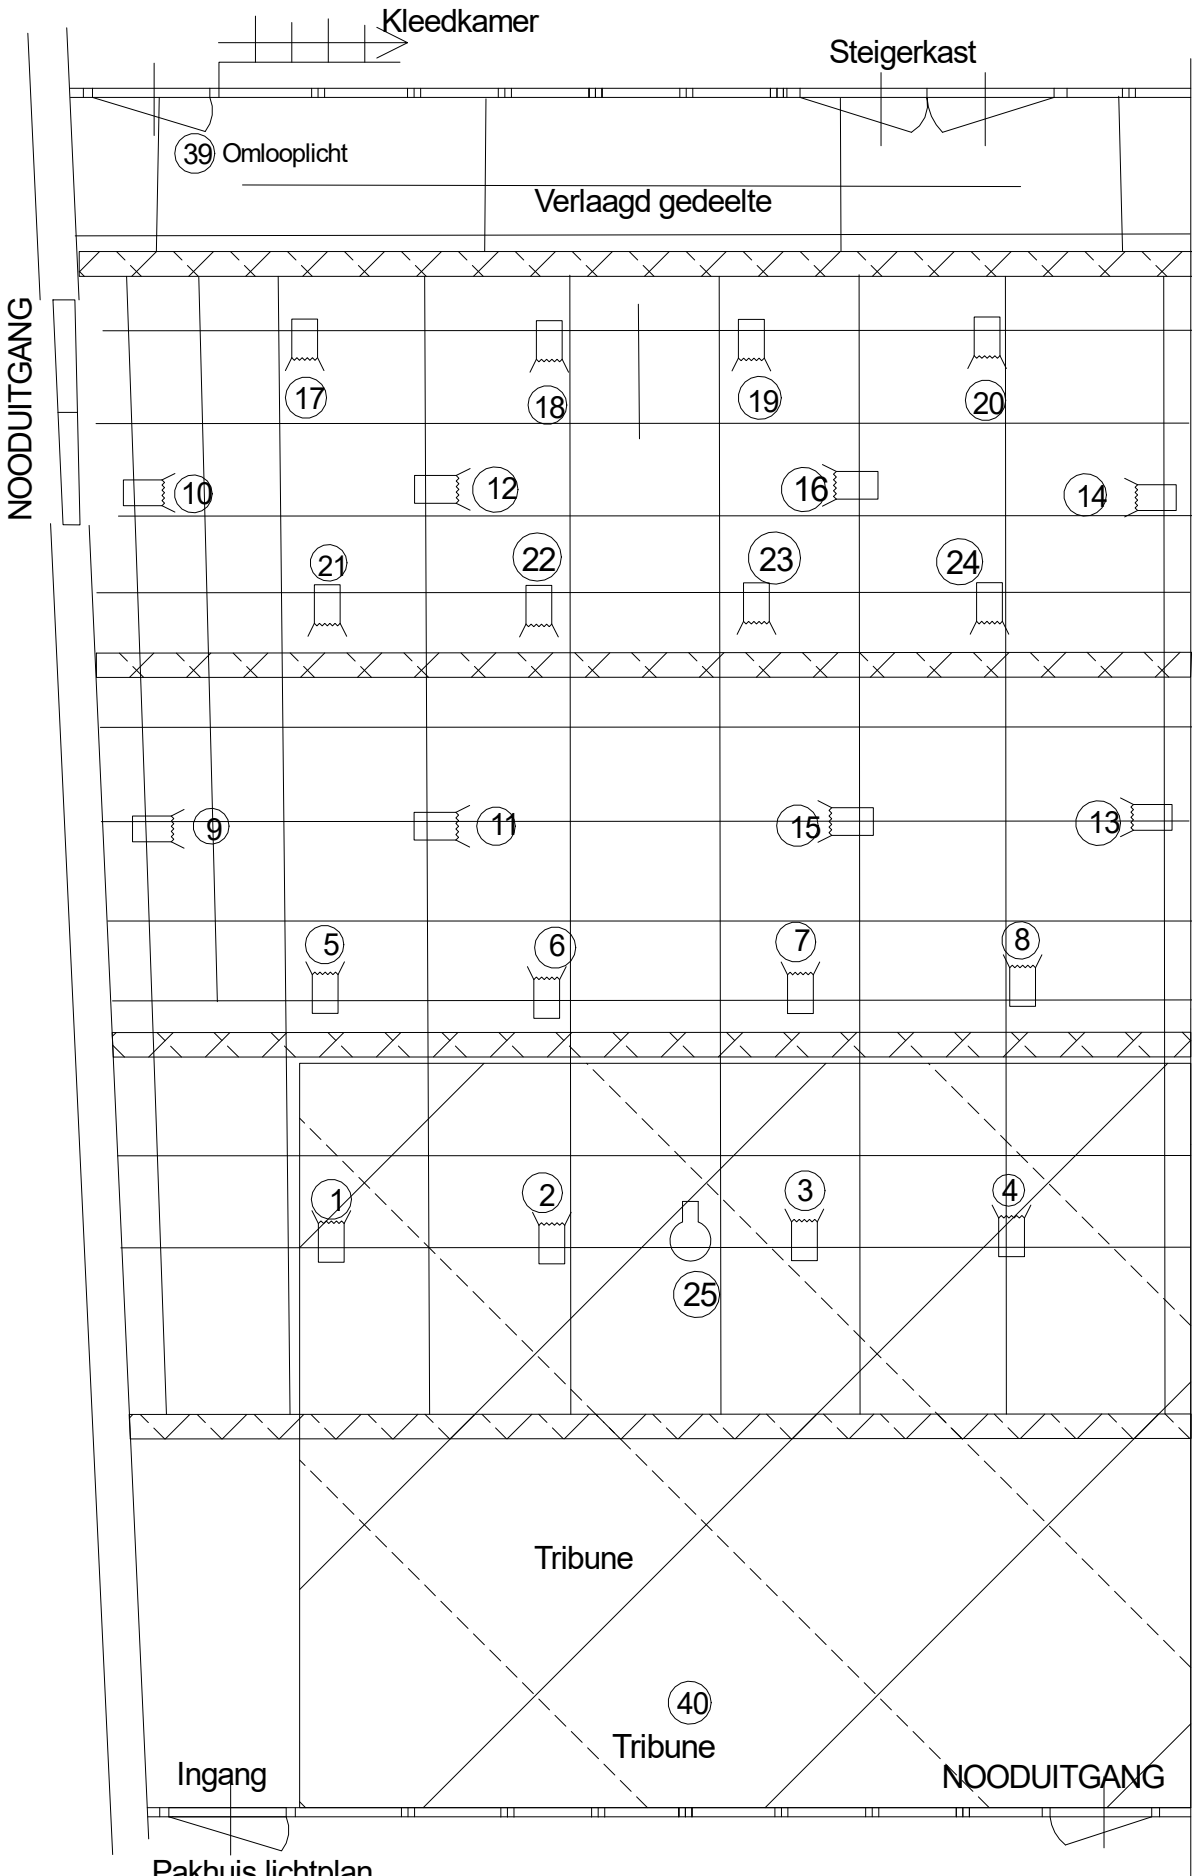

-  26
-  27
-  28
-  29
-  30
-  31
-  32
-  33
-  34
-  35
-  36
-  37
-  38

Pakhuis lichtplan